


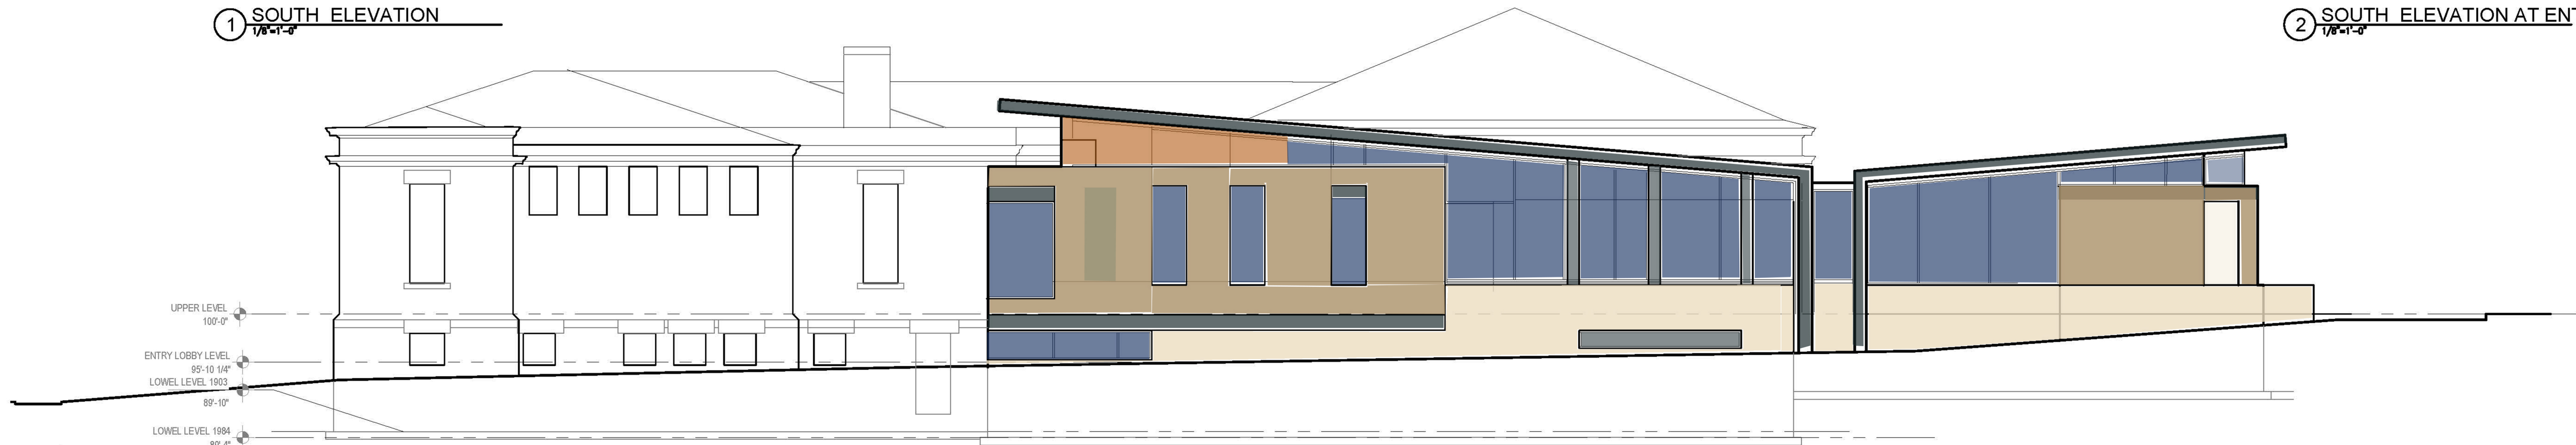


① SOUTH ELEVATION
1/8"=1'-0"

② SOUTH ELEVATION AT ENTRY
1/8"=1'-0"




③ EAST ELEVATION
1/8"=1'-0"

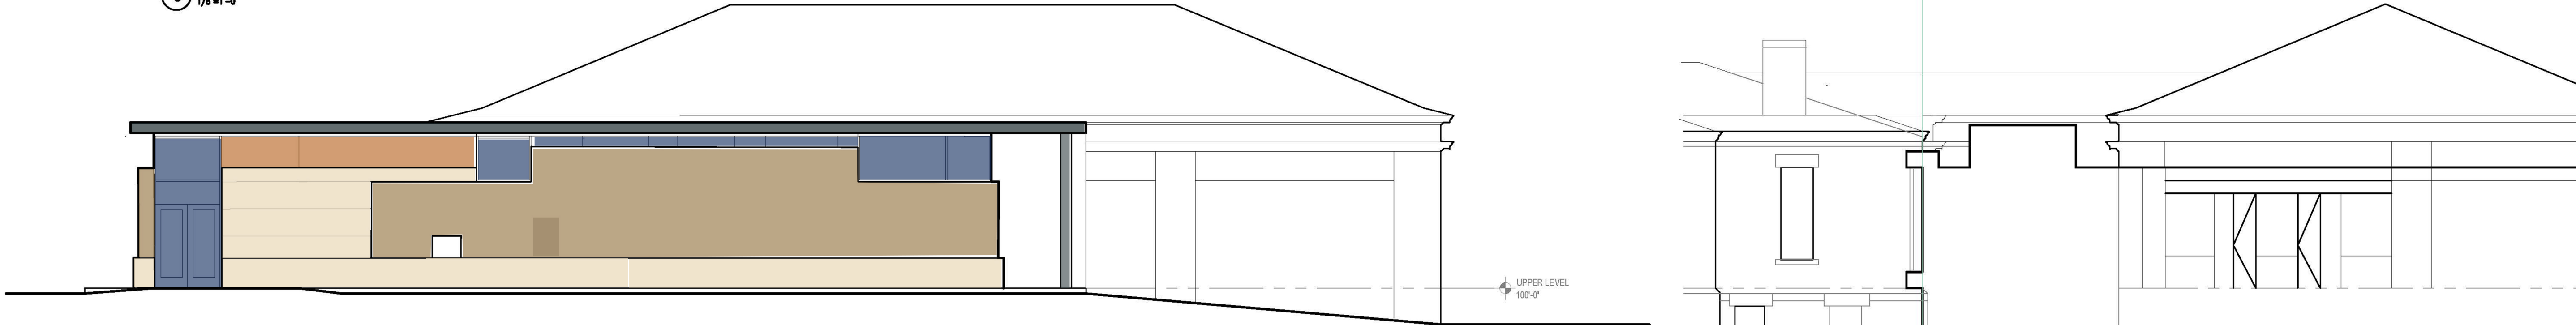

④ NORTH ELEVATION
1/8"=1'-0"

⑤ SOUTH INTERIOR ELEVATION OF EXISTING
1/8"=1'-0"

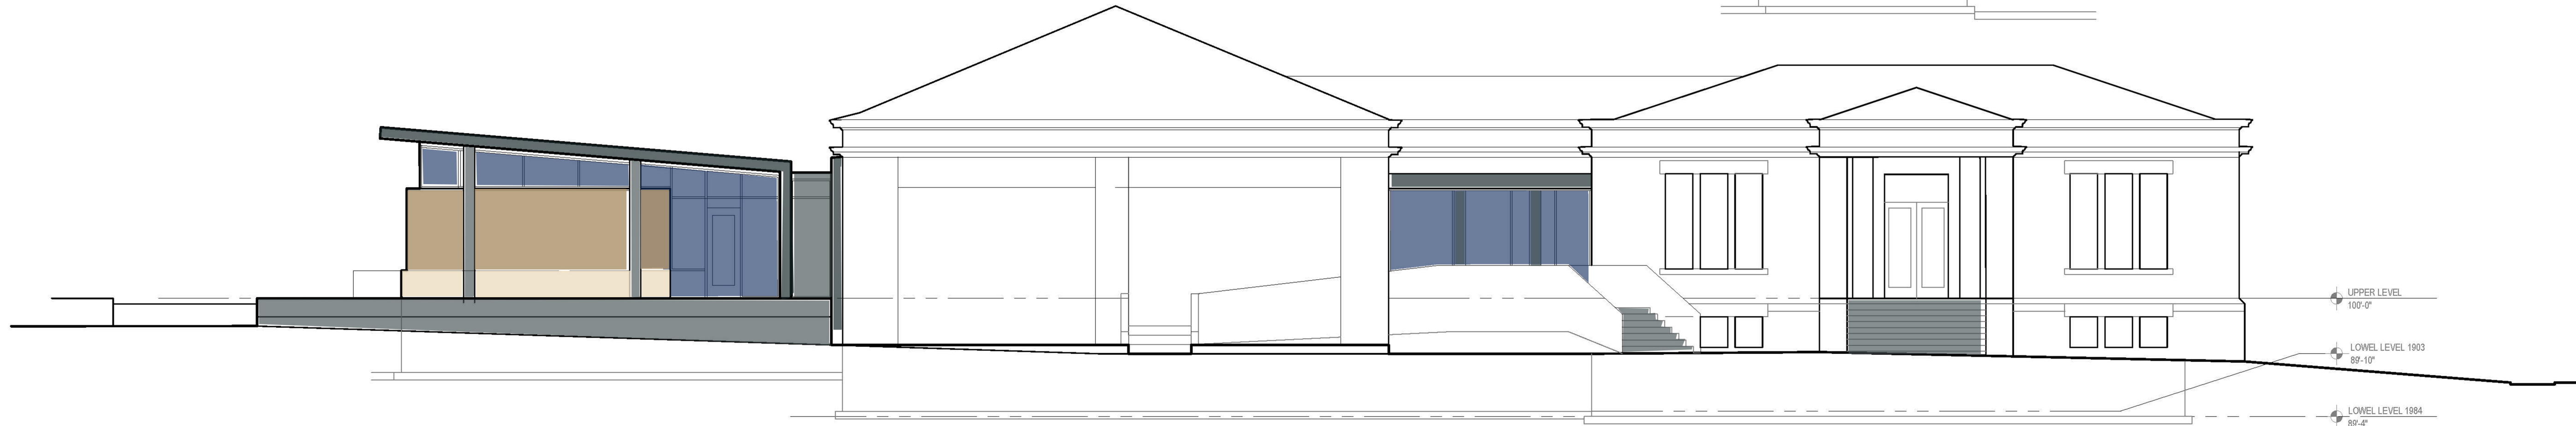

⑥ WEST ELEVATION
1/8"=1'-0"

CONCEPTUAL BUILDING ELEVATIONS

RHINELANDER DISTRICT LIBRARY
MARCH 5, 2024

O'KROLEY 646
designs